


TRENCH DRAIN DETAIL

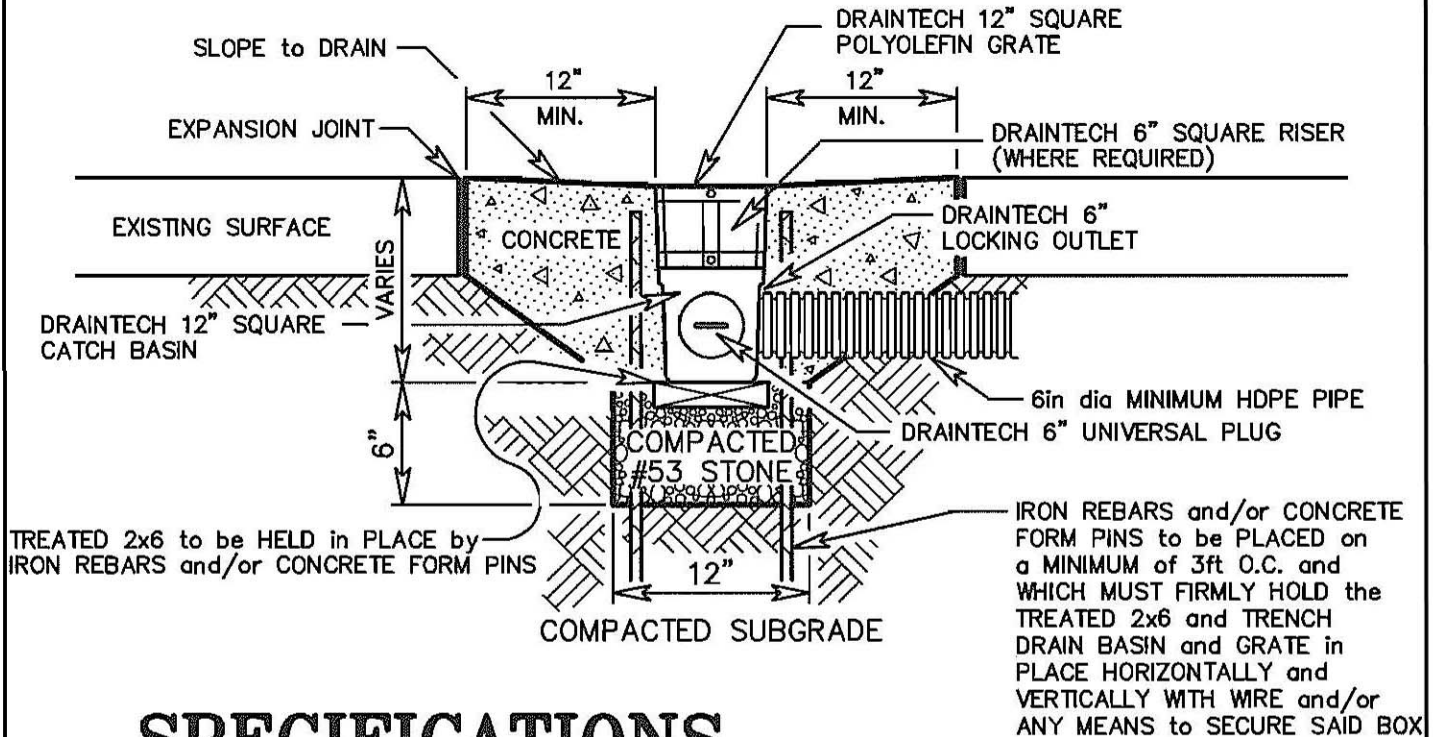

SPECIFICATIONS

- 1.) CONTRACTOR IS RESPONSIBLE FOR ALL MATERIALS.
- 2.) ALL PROPOSED CONCRETE MUST BE 4000psi with FIBER and AIR ADDED TO CONCRETE.
- 3.) PROPERTY OWNER MAY CONVERT THE FREE 10ft x 20ft PROGRAM to SIDEWALKS ONLY. IT CAN NOT BE CONVERTED TO PATIO, PORCHES, STEPS or WALLS.
- 4.) IT IS THE RESPONSIBILITY OF THE PROPERTY OWNER TO PROVIDE and INSTALL ANY HANDRAILS THAT MAY BE NEEDED and/or REQUIRED BY LOCAL, STATE and/or FEDERAL BUILDING CODES.
- 5.) ALL CONCRETE FINISHING and JOINTING WILL BE AGREED TO BETWEEN THE PROPERTY OWNER and CONTRACTOR.
- 6.) ALL EXISTING DOWNSPOUTS, DRAINING IN THE DIRECTION OF THE PUBLIC RIGHT-OF-WAY WILL BE CONNECTED TO THE NEW STORM SEWER SYSTEM.
- 7.) ALL PROPOSED TRENCH DRAINS WILL BE CONNECTED TO THE NEW STORM SEWER SYSTEM.
- 8.) ANY EXISTING TRENCH DRAINS THAT ARE BEING REDONE, IF POSSIBLE, MUST BE CONNECTED TO THE NEW STORM SEWER SYSTEM.



TRENCH DRAIN DETAIL

DRAWN BY DMJ	REVISED	SCALE N.T.S.
SURVEY	6-20-12	DATE MAY-2012
APPROVED		JOB No.